




ISSUE / REVISION		
NO.	DESCRIPTION	DATE

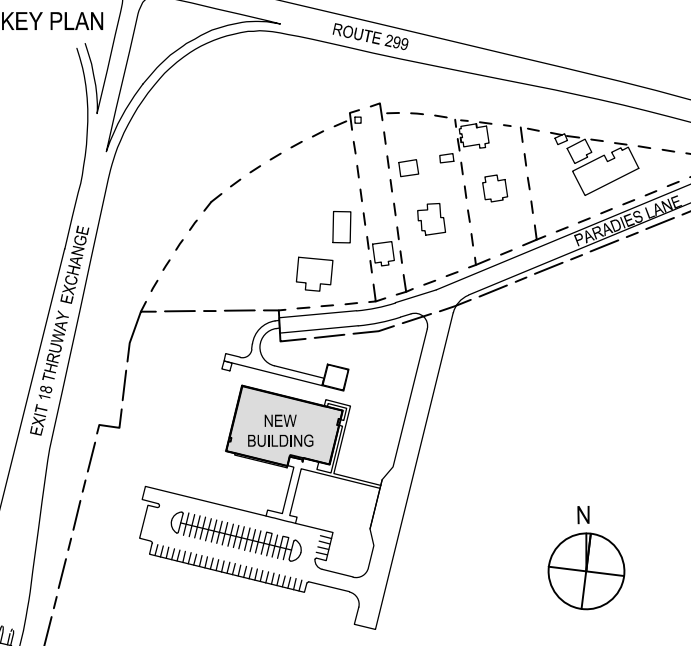

PROJECT TITLE

**ULSTER COUNTY
PARADIES
LANE**

**PARADIES LANE,
NEW PALTZ, NY 12561**

PHASE

DRAWING NAME

DISCIPLINE LEAD

PROJECT ARCHITECT/ENGINEER

DRAWN BY

CHECKED BY

UAI PROJECT NO.

SCALE 1" = 100'-0"

SEAL

DATE 09/25/2025

S-1

FILING SET

CONSTR SET